


26
01
06
11 B
16
G 23 24 25

KAYNAŞLI
(DUZCE)
G26-b-21-a-3-a

G26-b-21-a-2-d

4 517 749.40
607 089.92


TURK COORDINATE SYSTEME VE 2000 ADI EPOKUDA
YILDIZ HAT, TAHİ VE TIC LTD STI VE BOSKOR MÜH.
BİLGİSAYAR SAN VE TIC LTD STI ORTAK GIRISMİ
TARAFINDAN YAPILAN 18/10/2011 TARİHİNDE ONANAN
HARİTA İNŞAATI İLE İLGİLİ DİĞER HARİTA İNŞAATI
STI TARAFINDAN 2015 ADI EPOKUDA YAPILAN HALHAZIR
HARİTA BUTULUK SAĞLANANAK TOPLAM 65 ADET
HALHAZIR HARİTA URETLİMLİ 38 ADET HALHAZIR
HARİTA ONANMISTIR.
26/12/2013

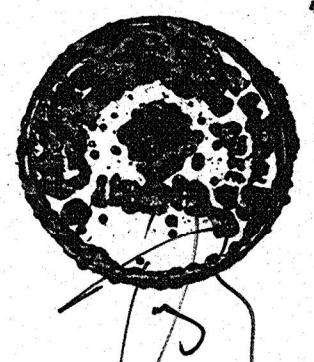

İLLEZ BANKASI ANADOLU SİRKETİ
OSMAN NUR DEMALI
MEKANİK PLANLAMA DAİRESİ BAŞKANı

1/1000

MUTEAHHİ: TUNAY HARİTA MÜH. TİC. LTD. STİ

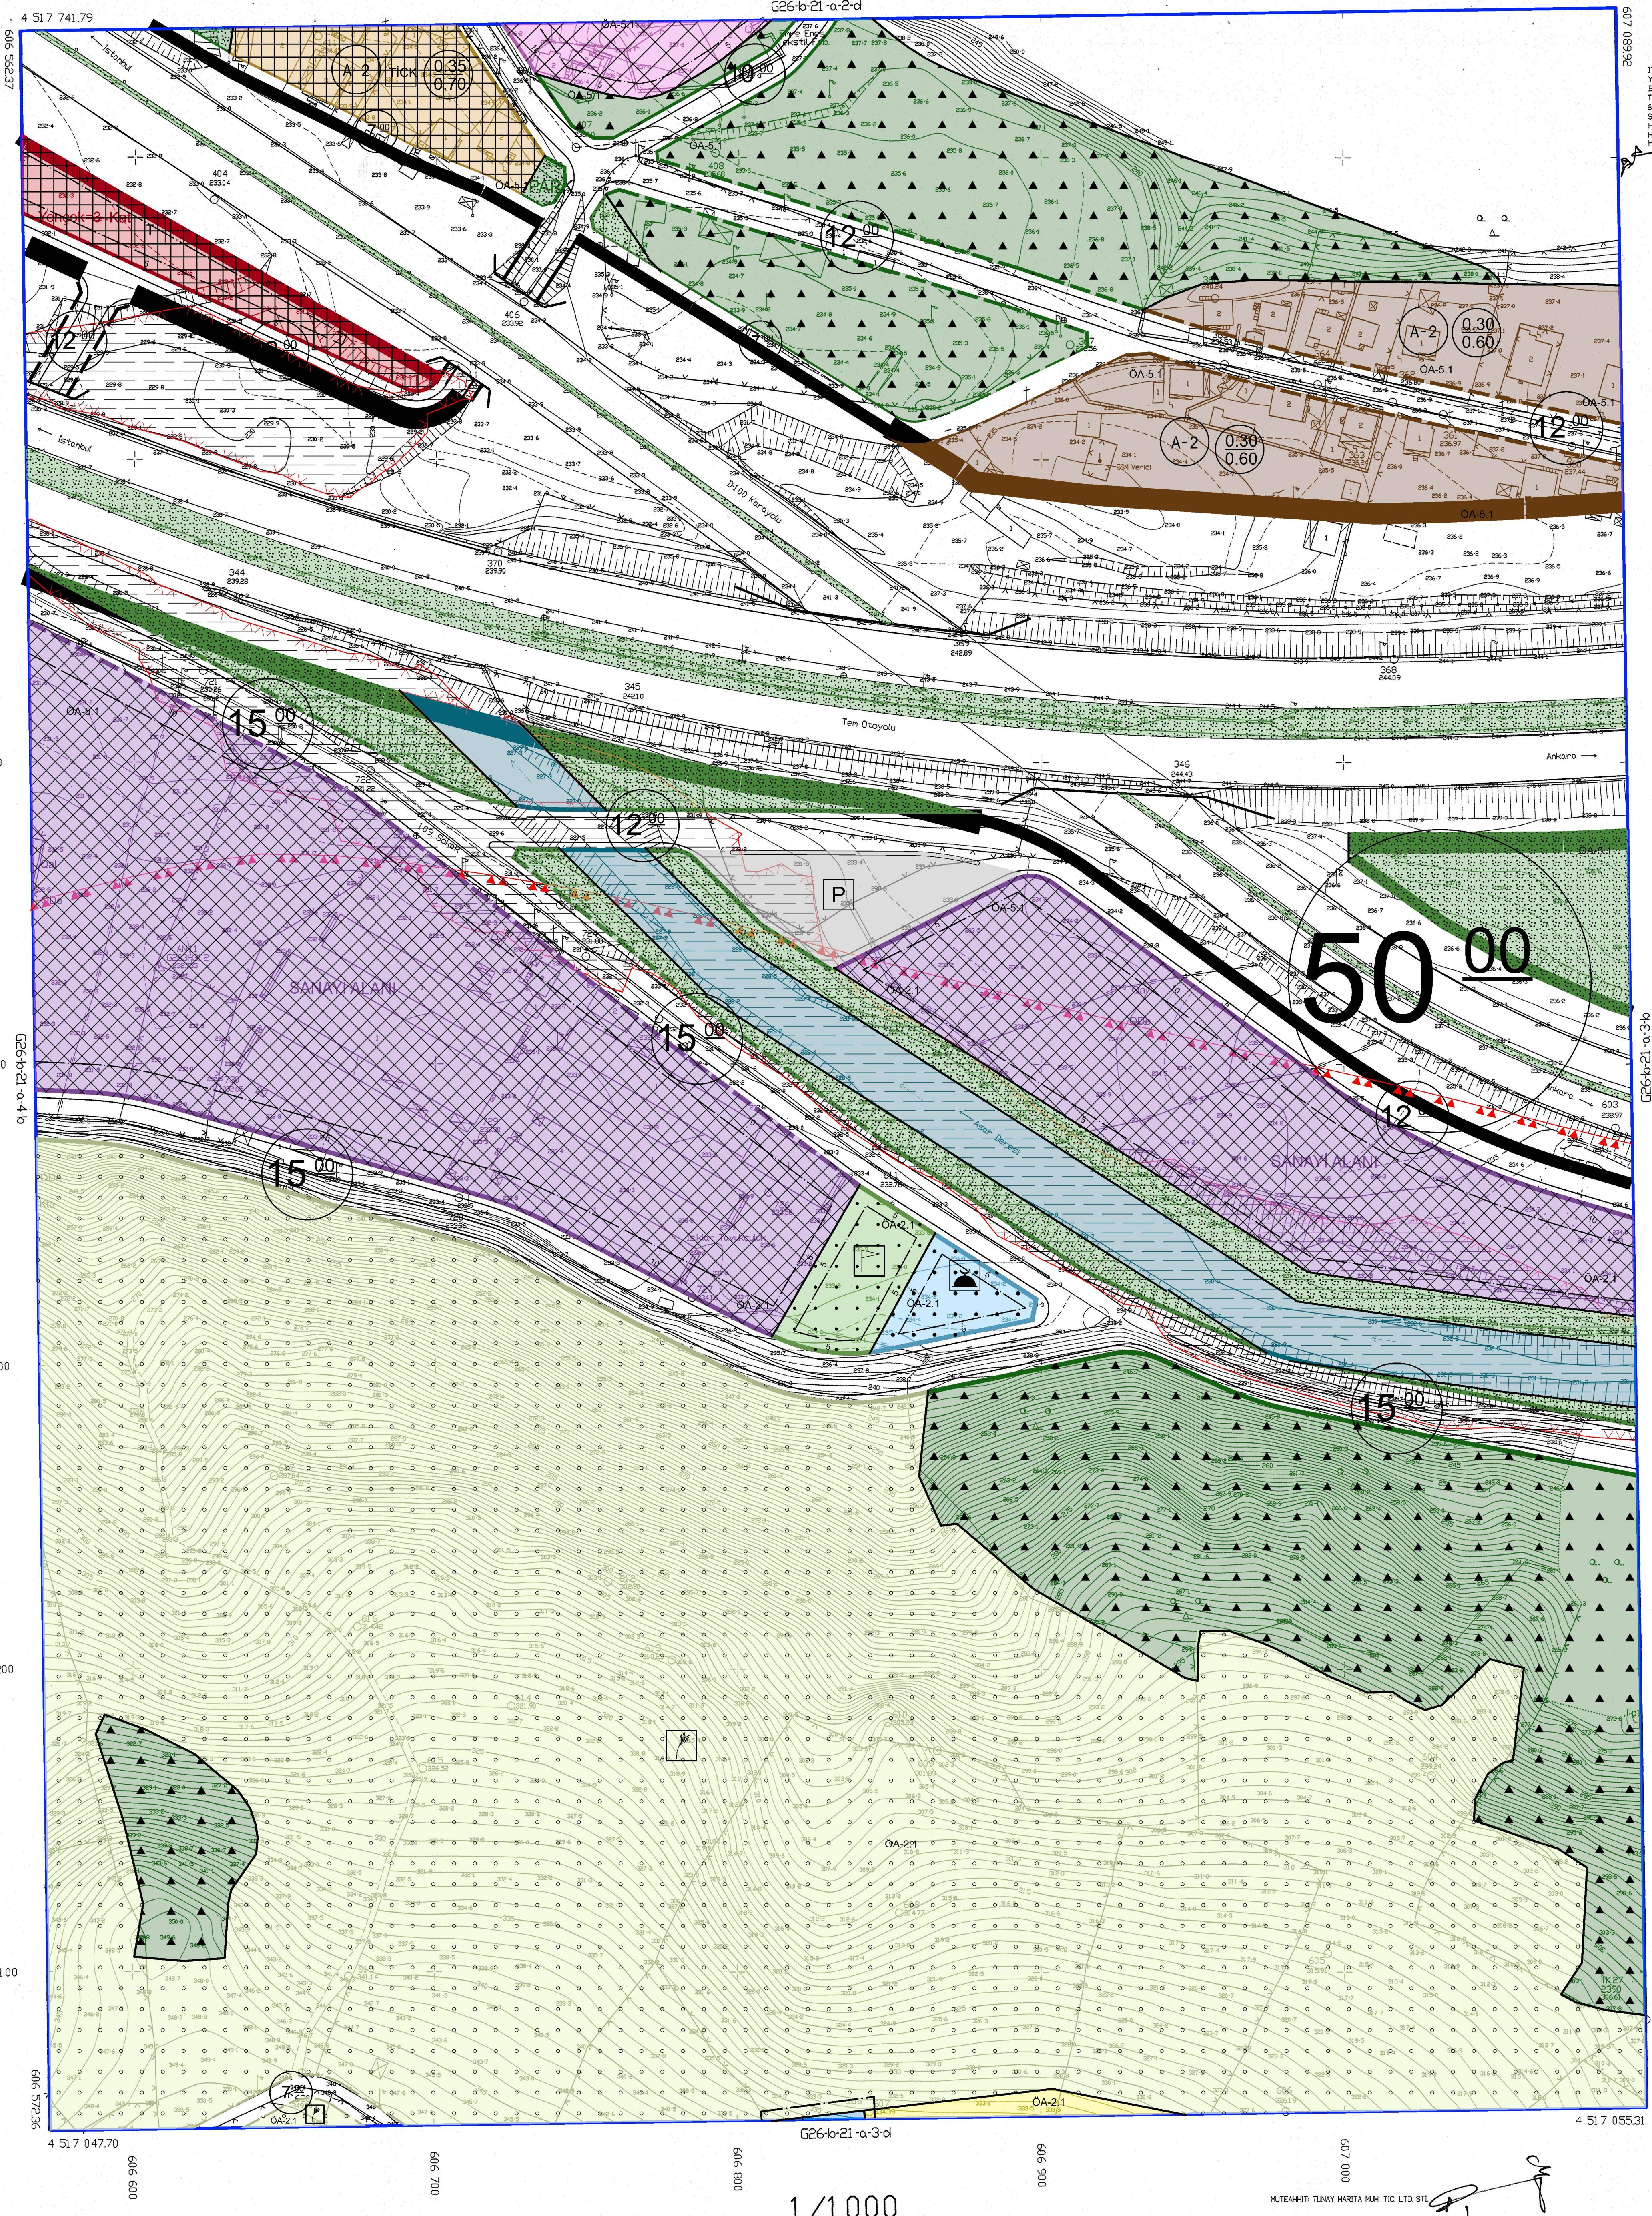

KAYNAŞLI G26-b-21-a-3-a
(DUZCE)